

圖6-18 六層平面圖(S=1/300)



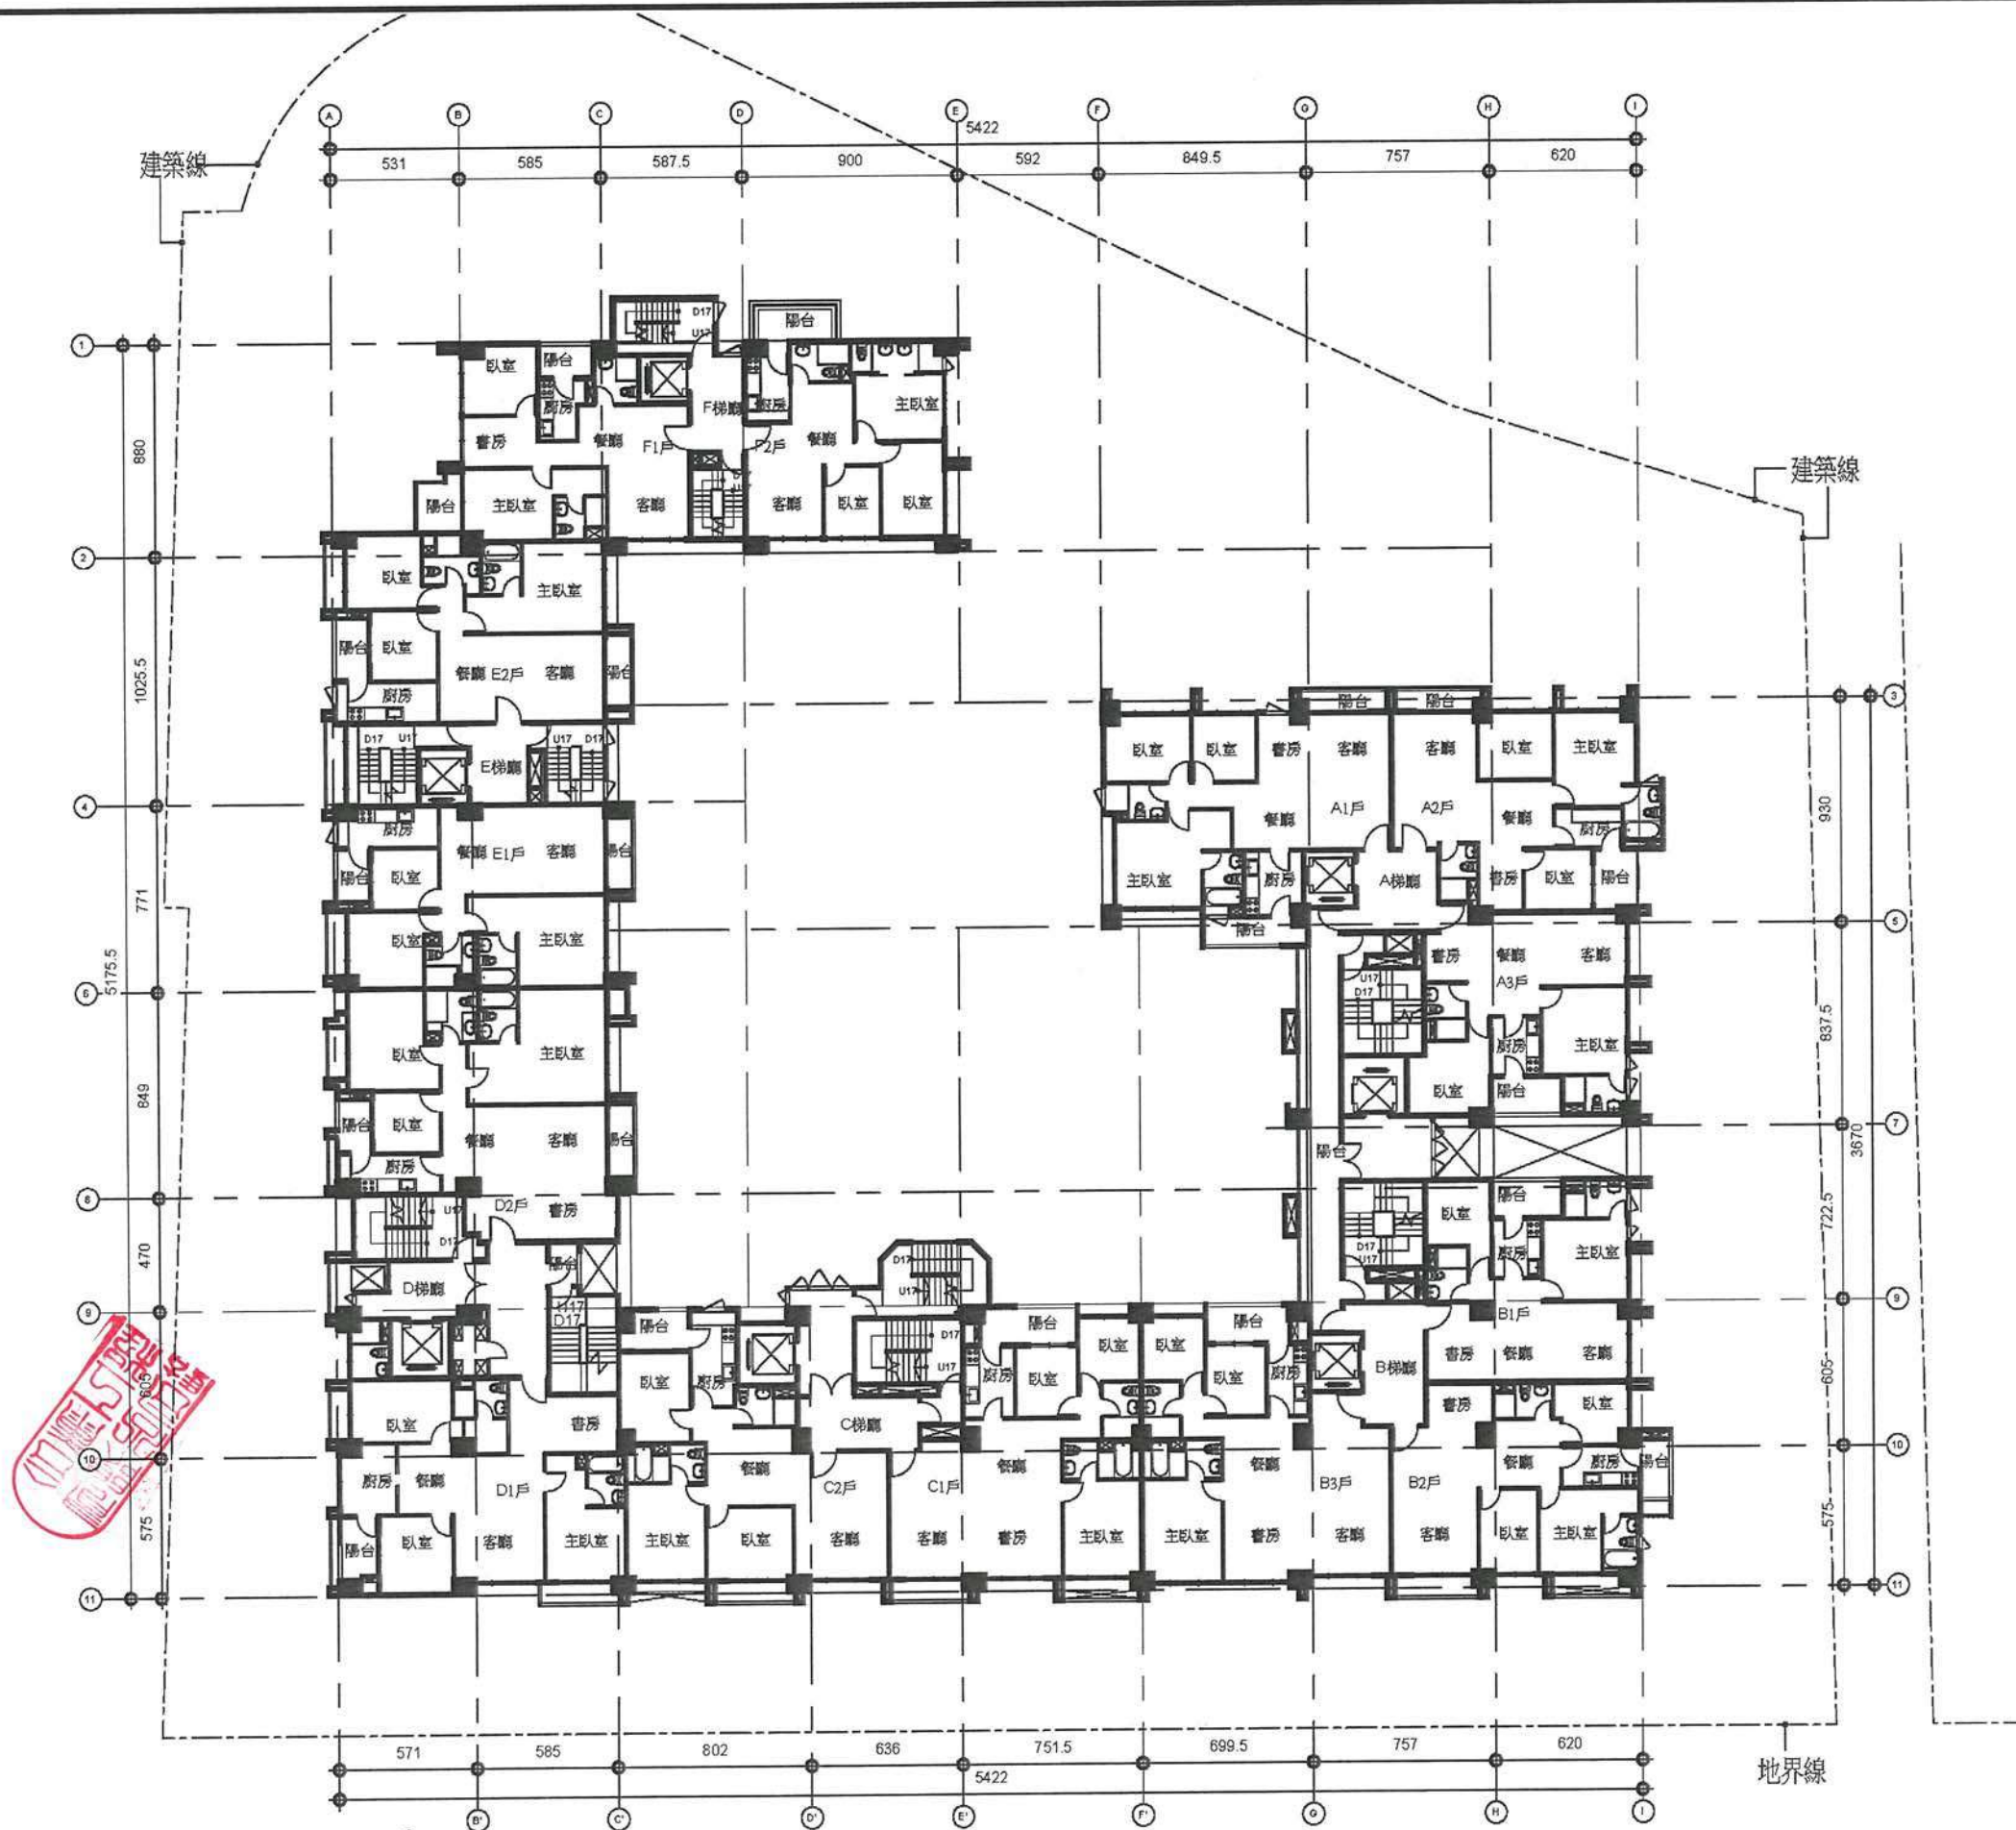


圖6-20 七層平面圖(S=1/300)

合康工程顧問股份有限公司



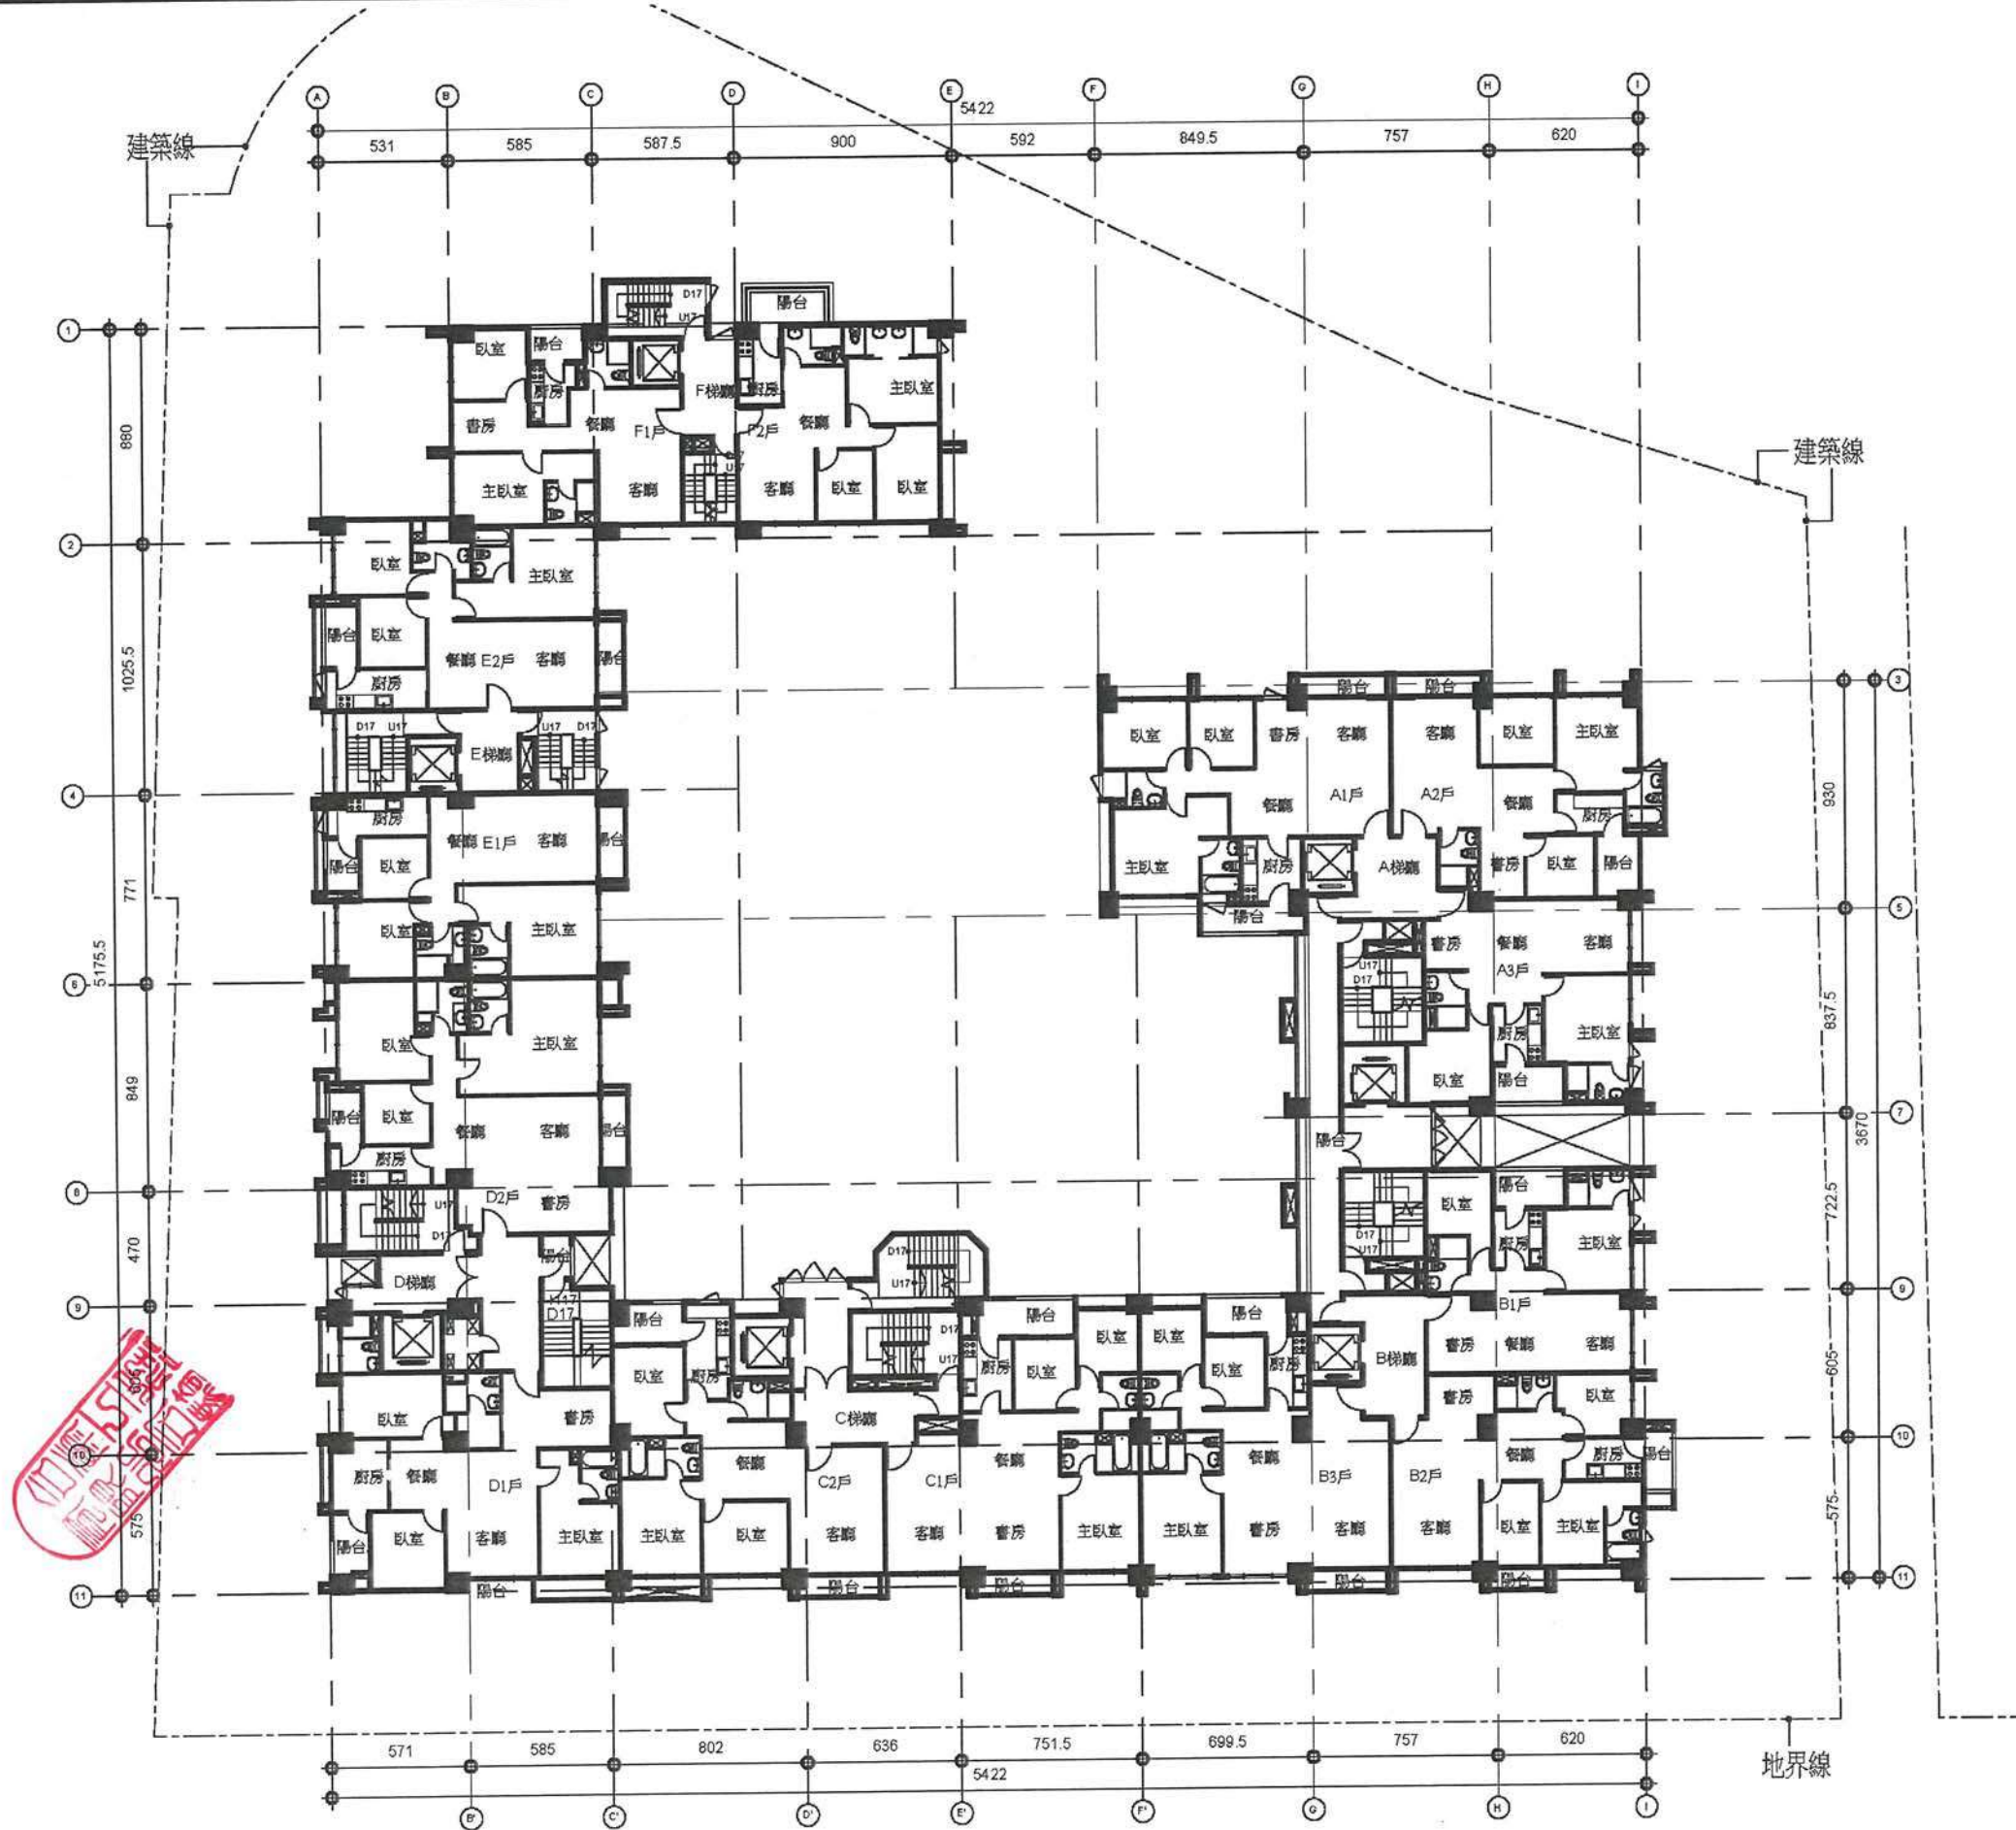


圖6-22 八層平面圖(S=1/300)



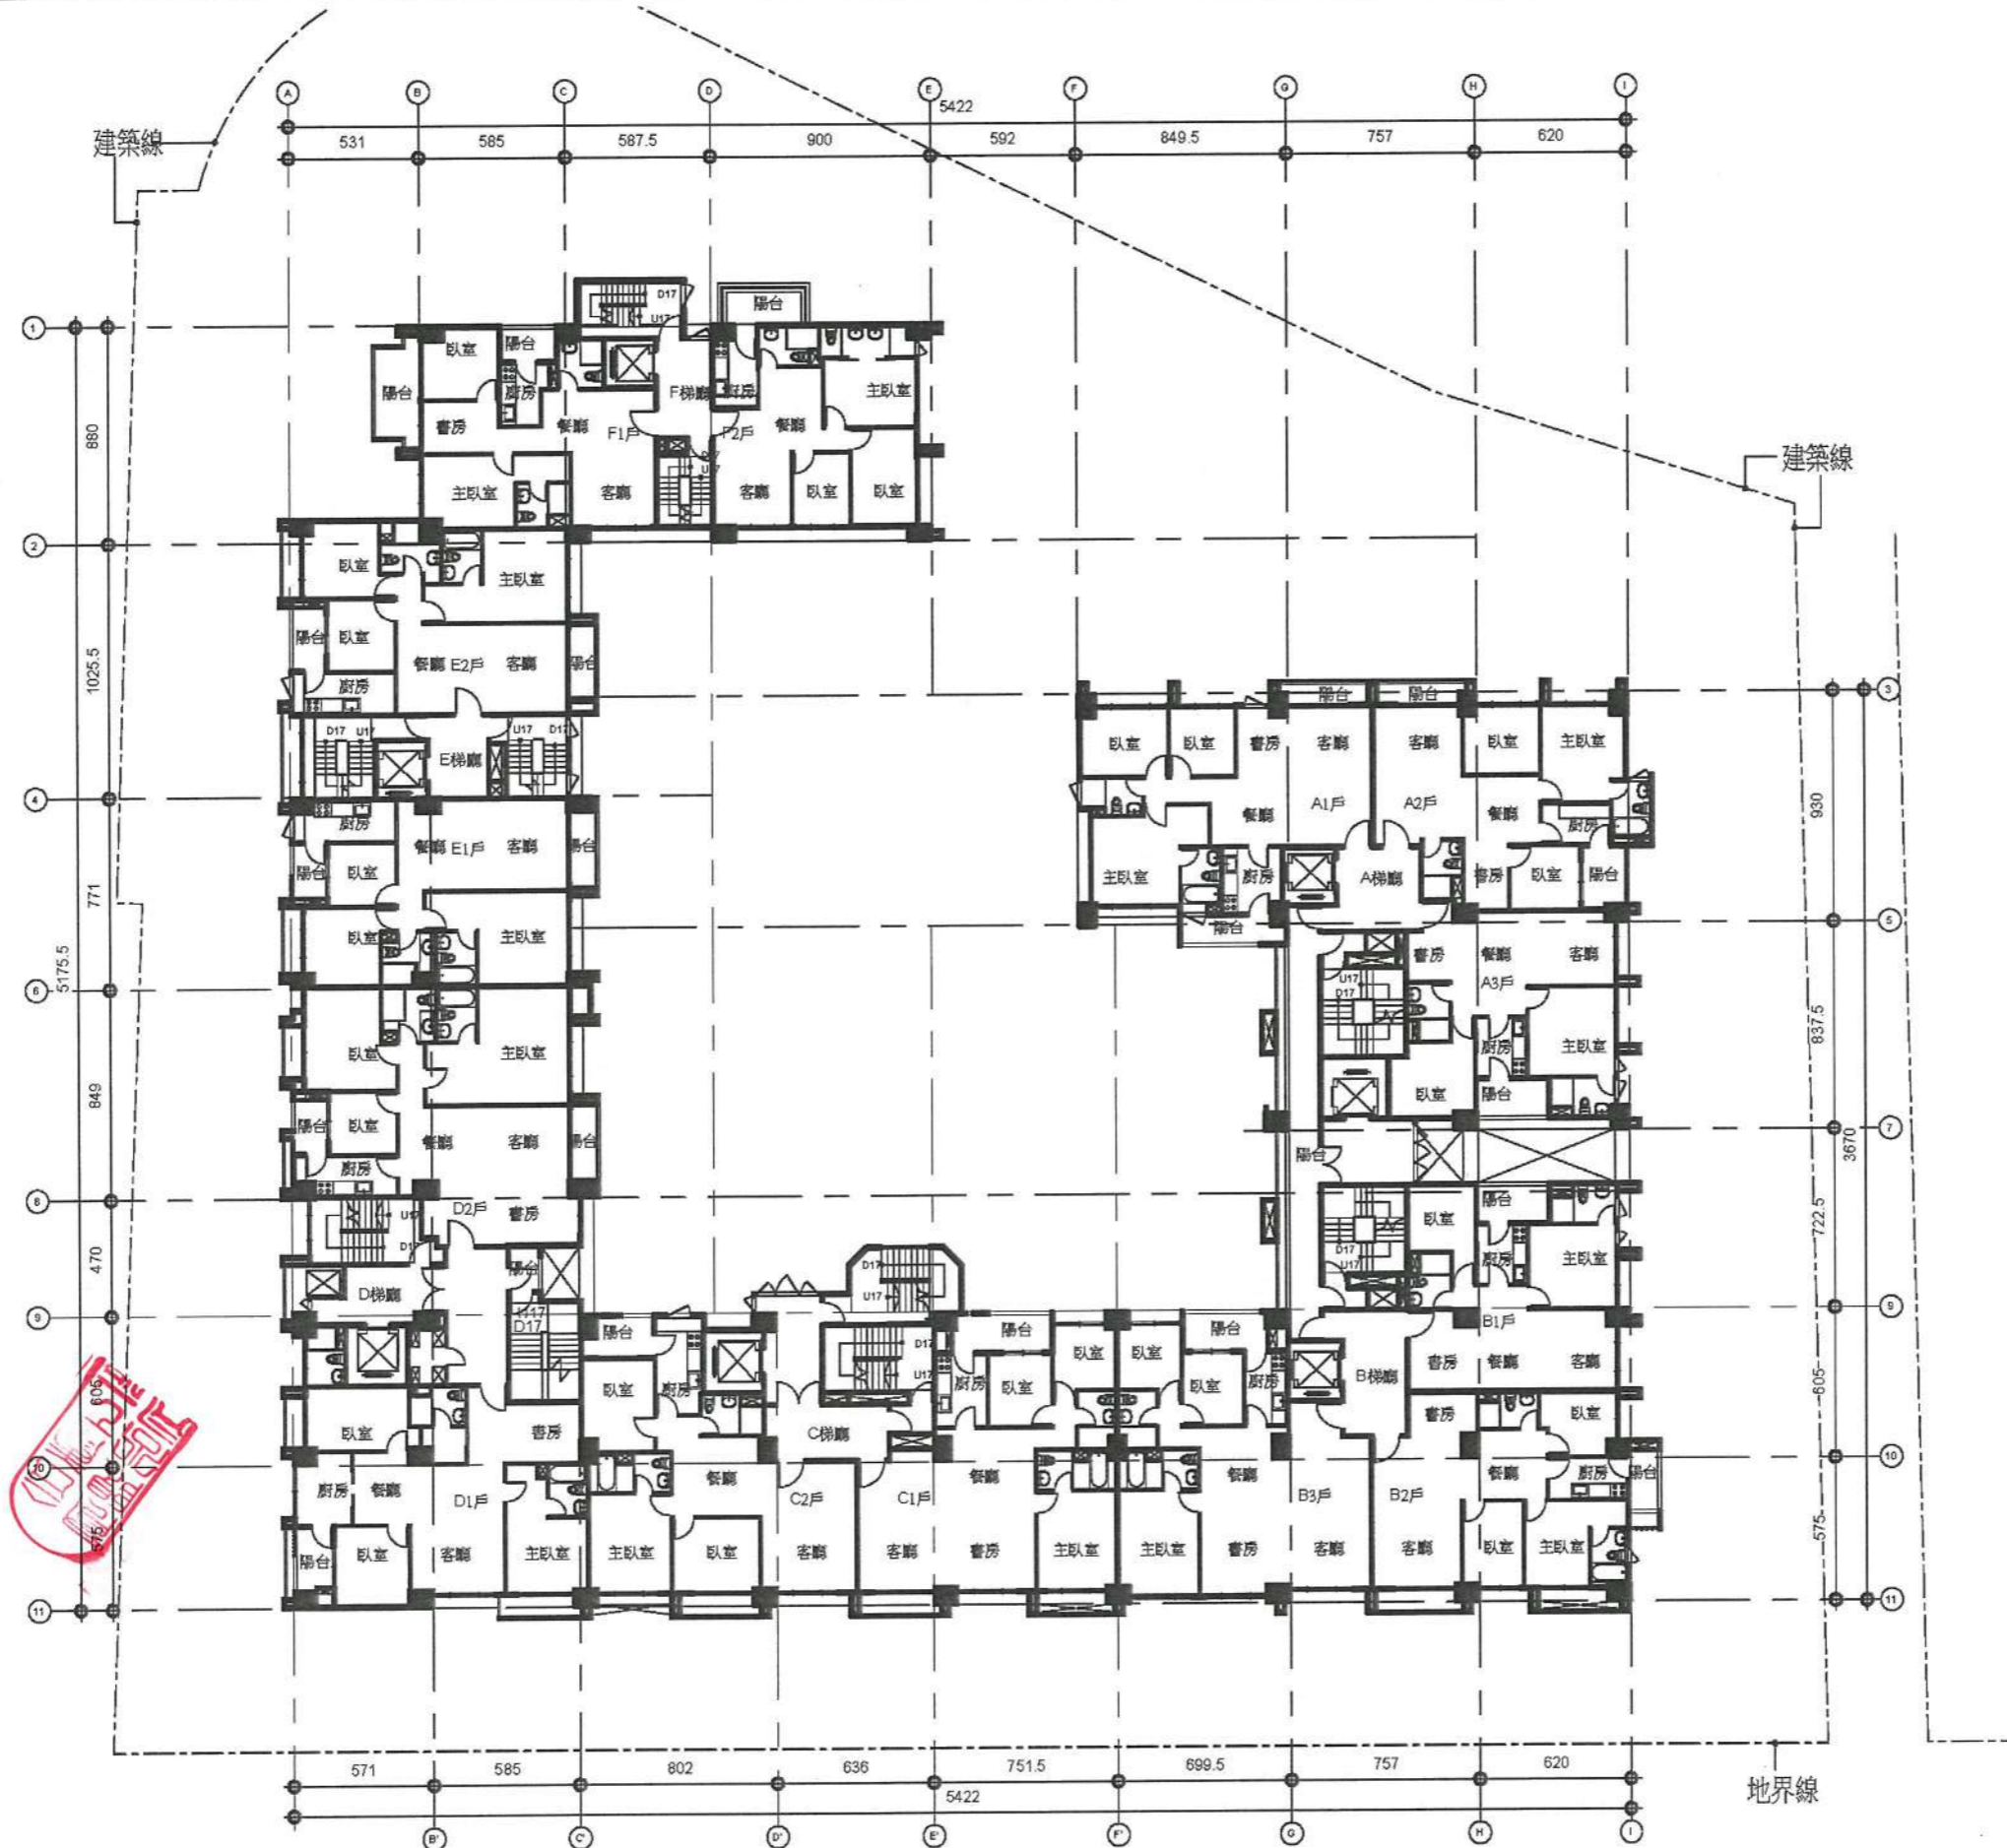


圖6-24 九層平面圖(S=1/300)